


# THE BEAR FLAT PLAN

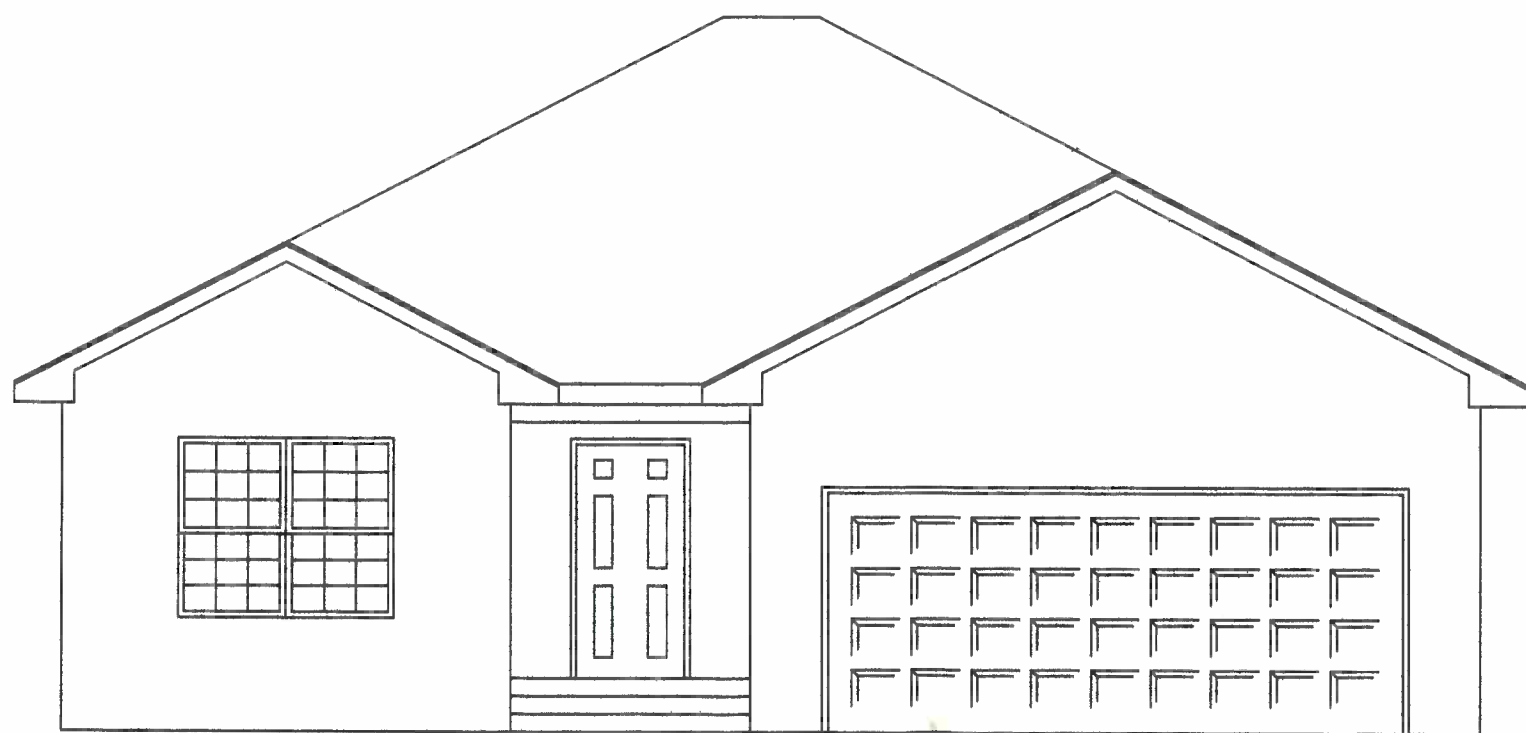

**FRONT ELEVATION**

