



THE COUNTY HOUSE PLAN



FRONT ELEVATION

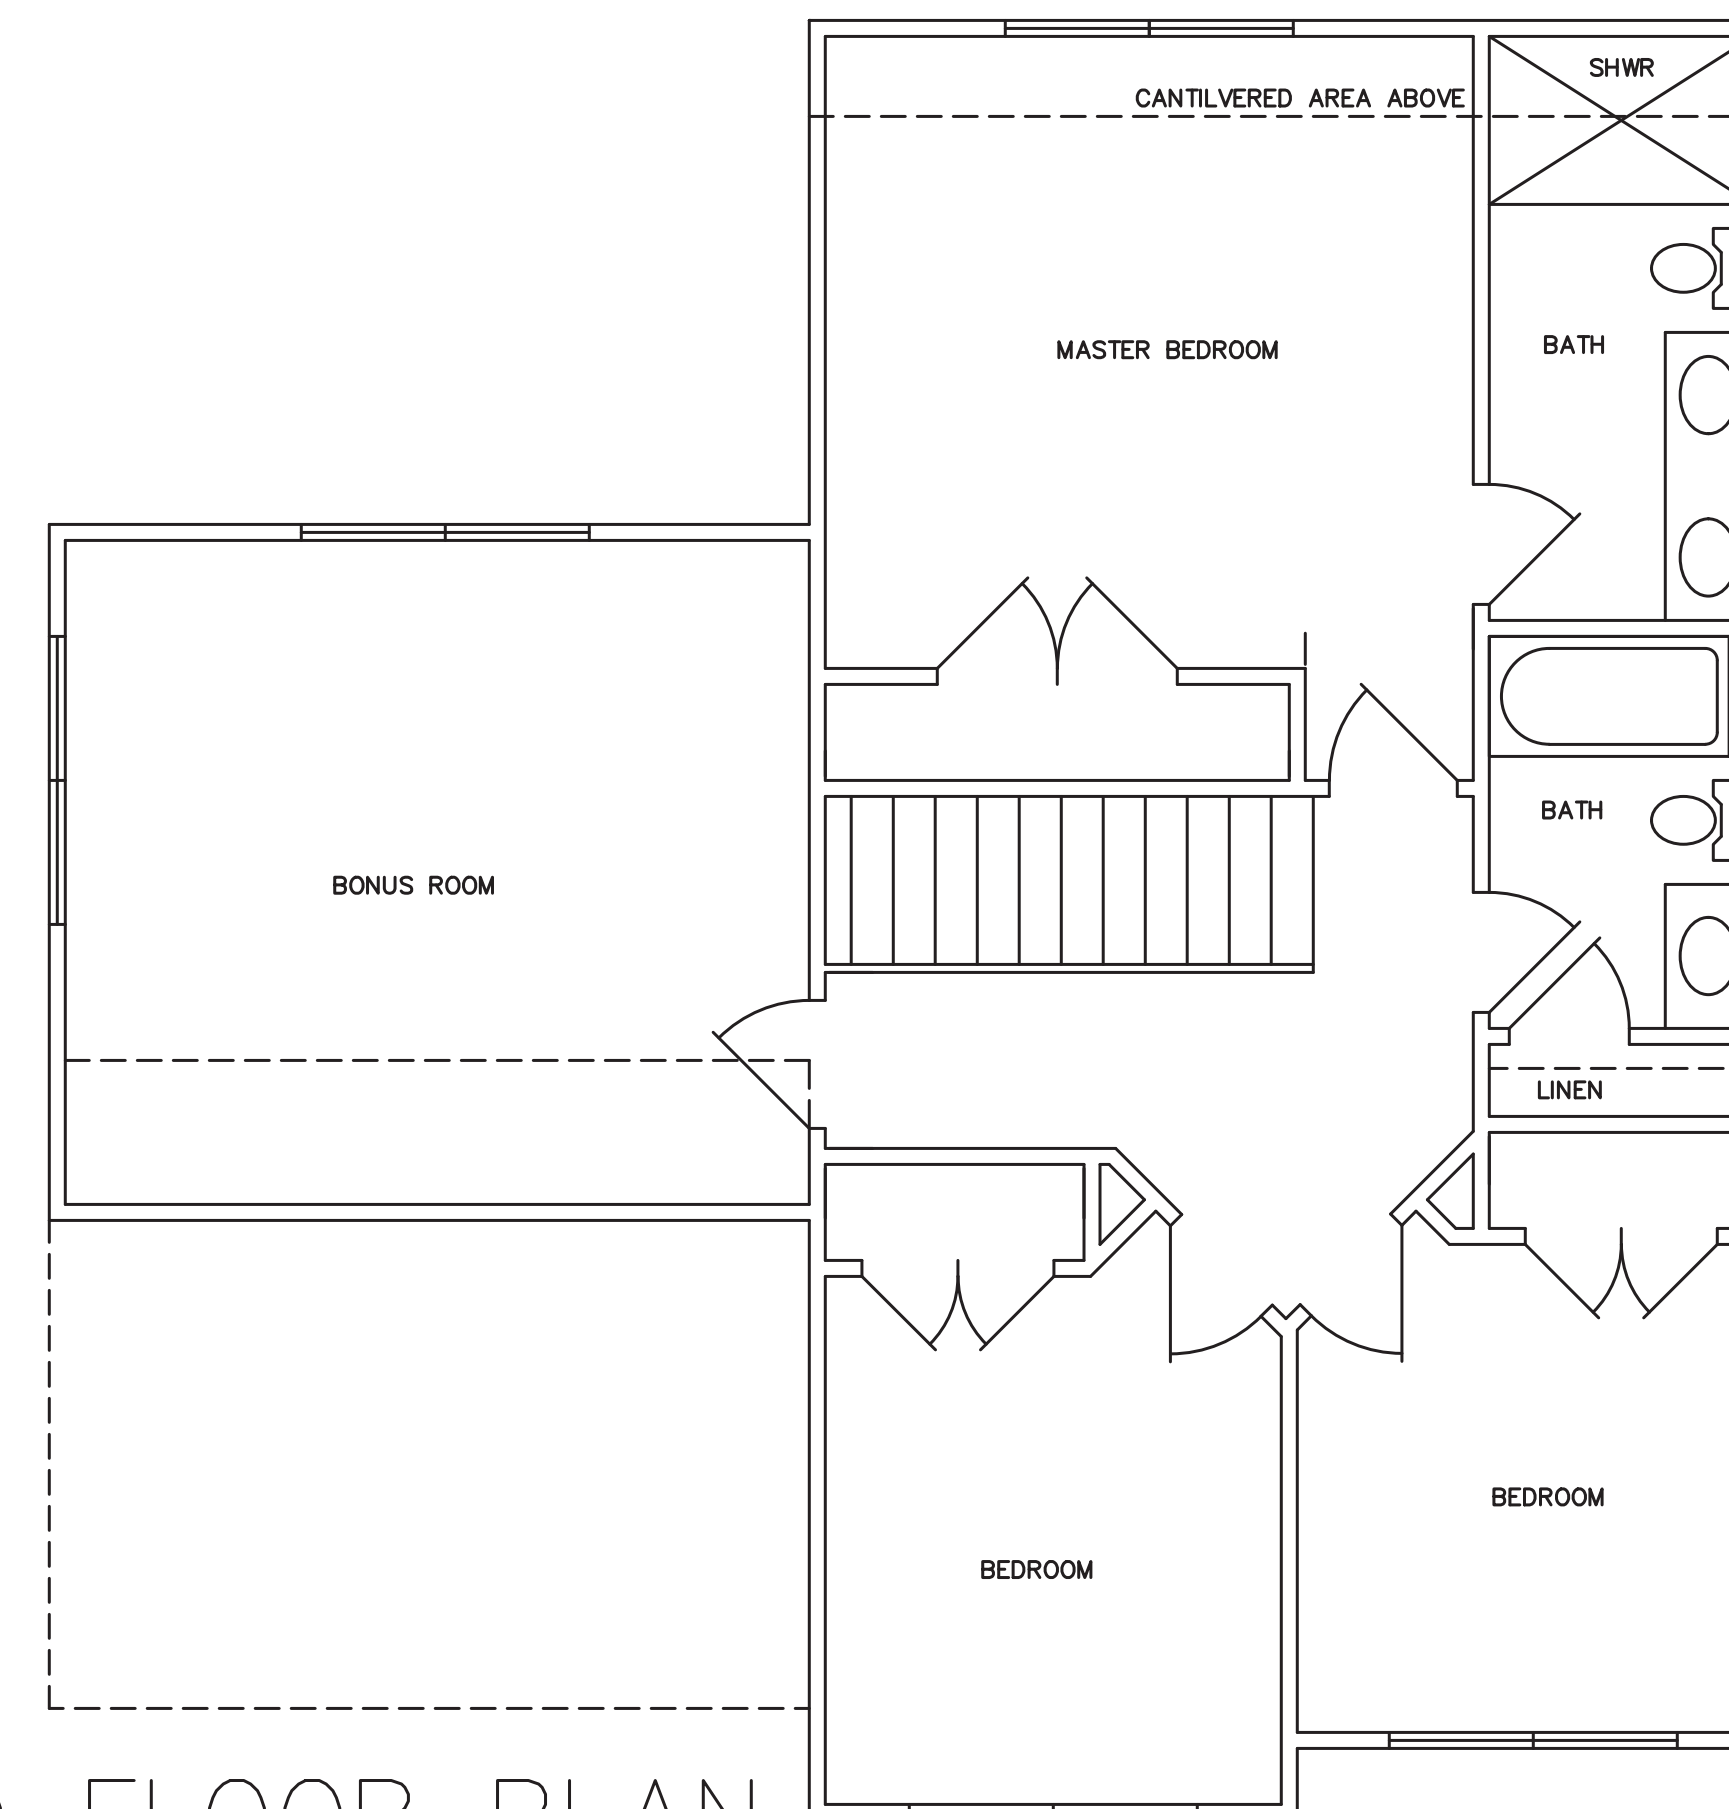

SECOND FLOOR PLAN

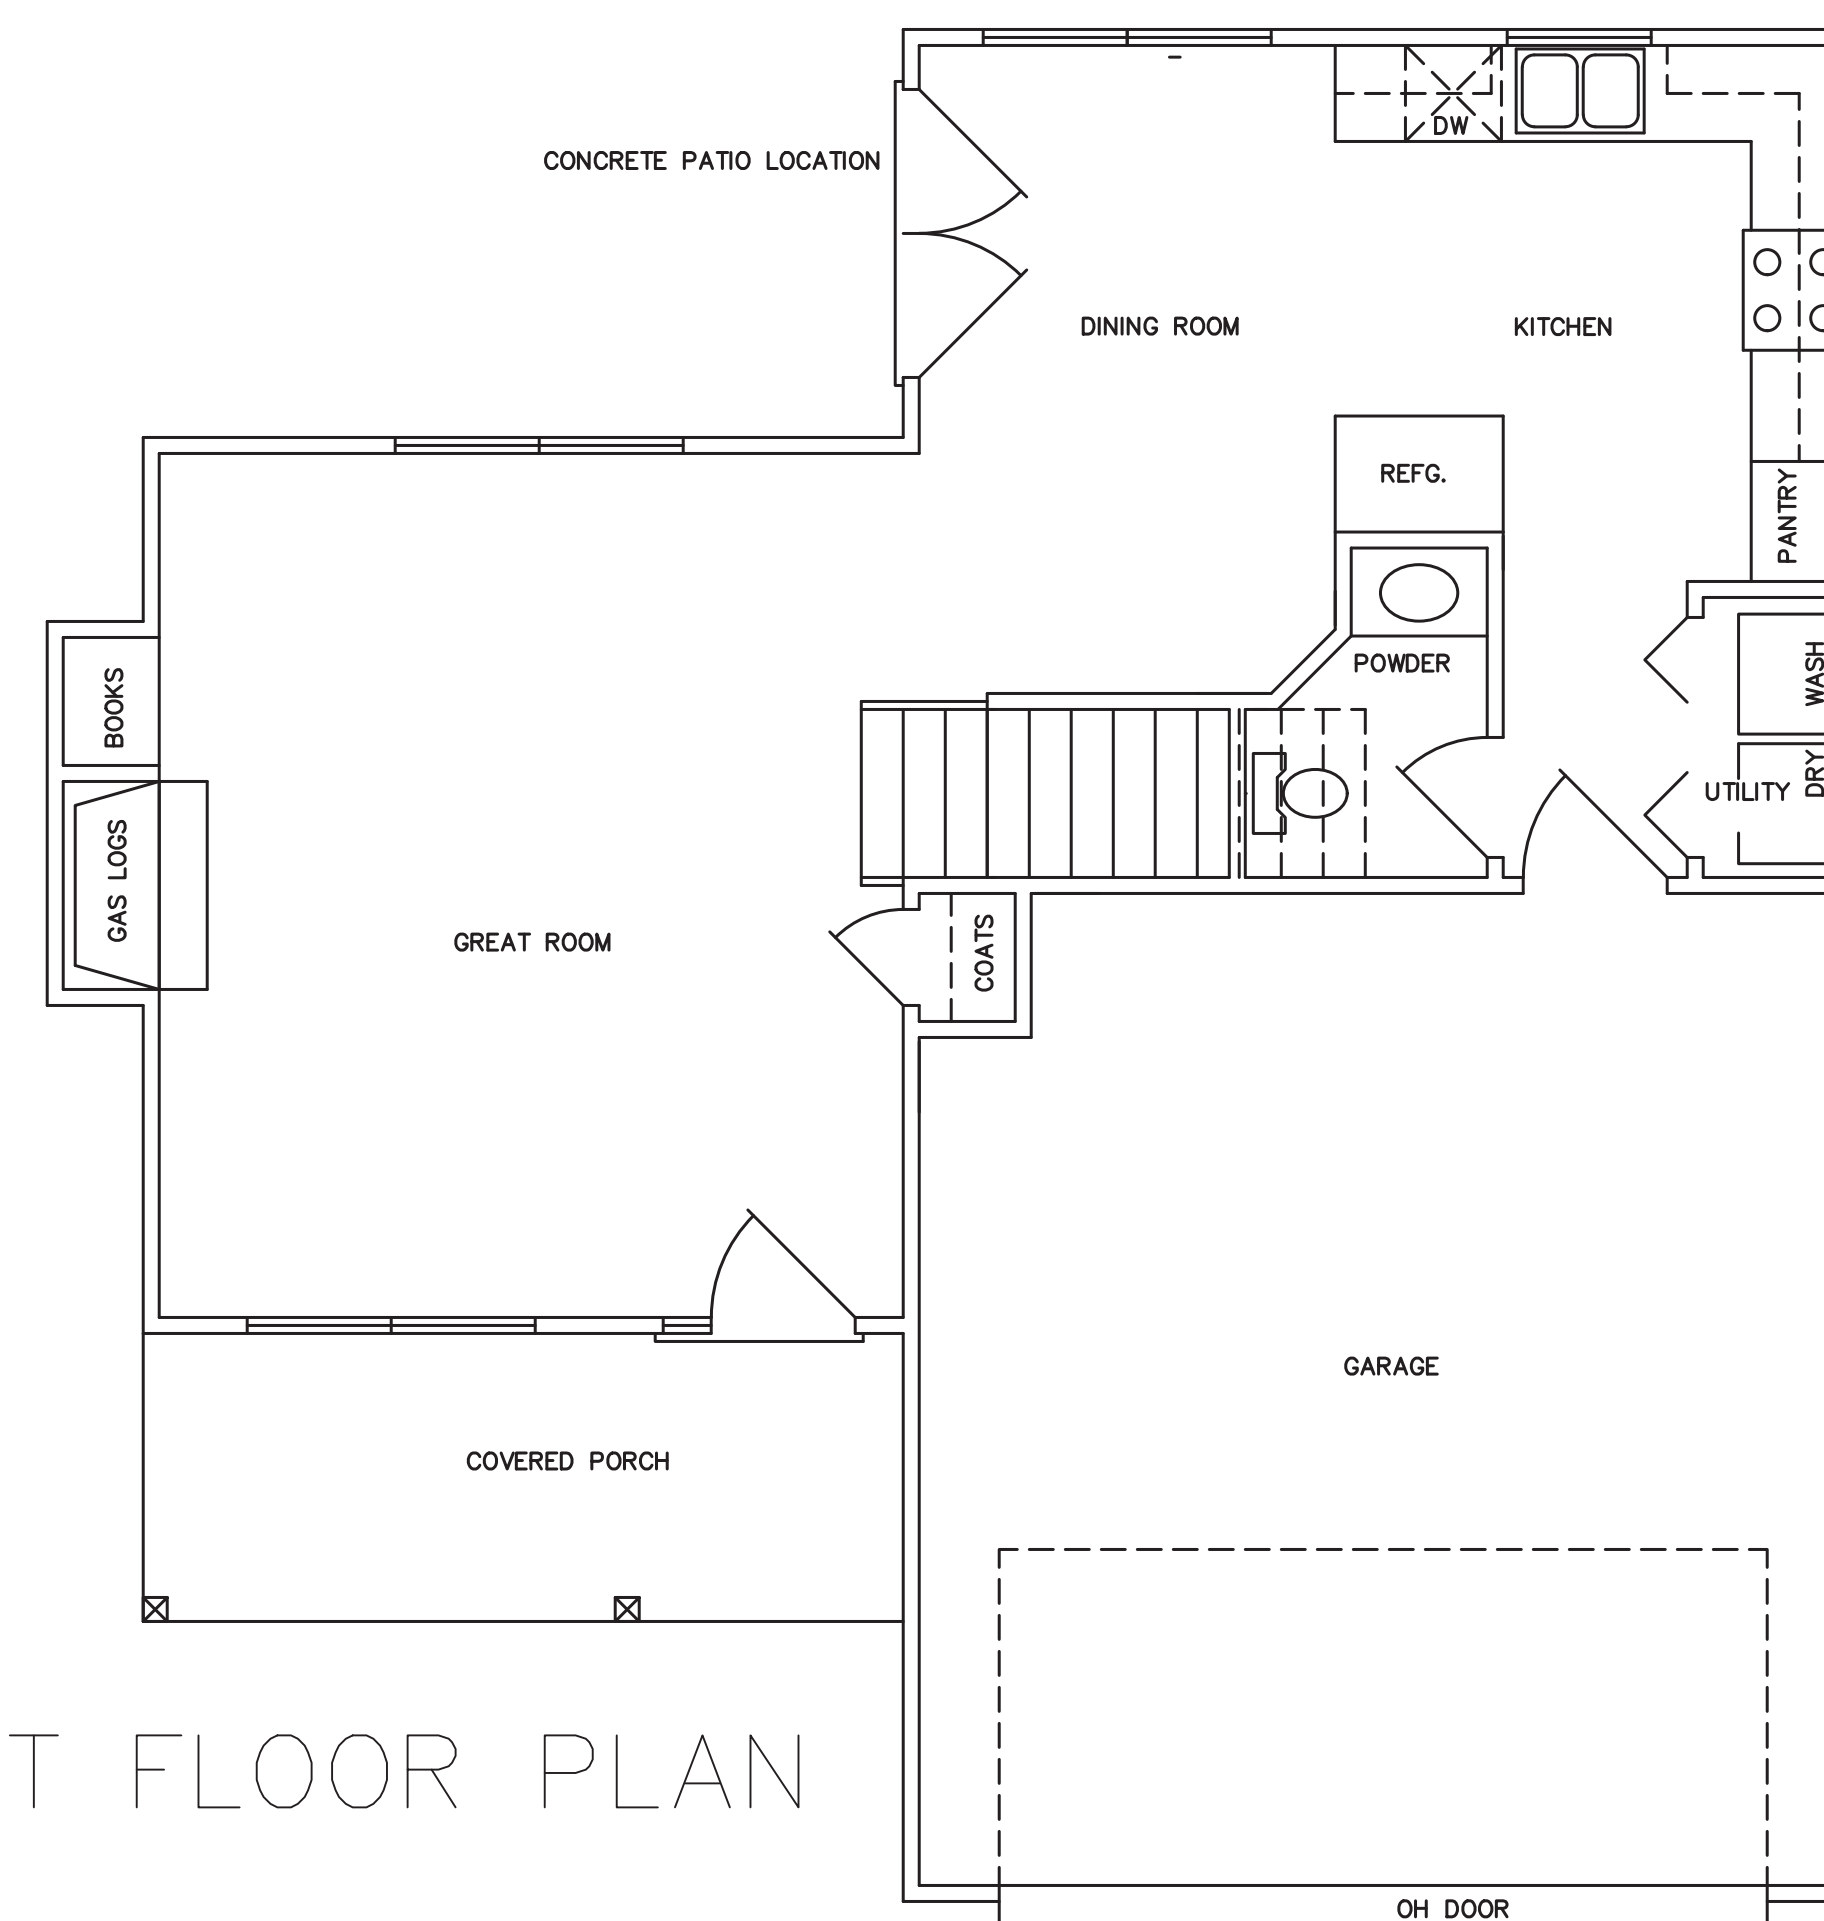

FIRST FLOOR PLAN